


SAO Annual Meeting November 3-5, 2022 Hilton Austin - Austin Grand Ballroom - Level 6 Austin, TX

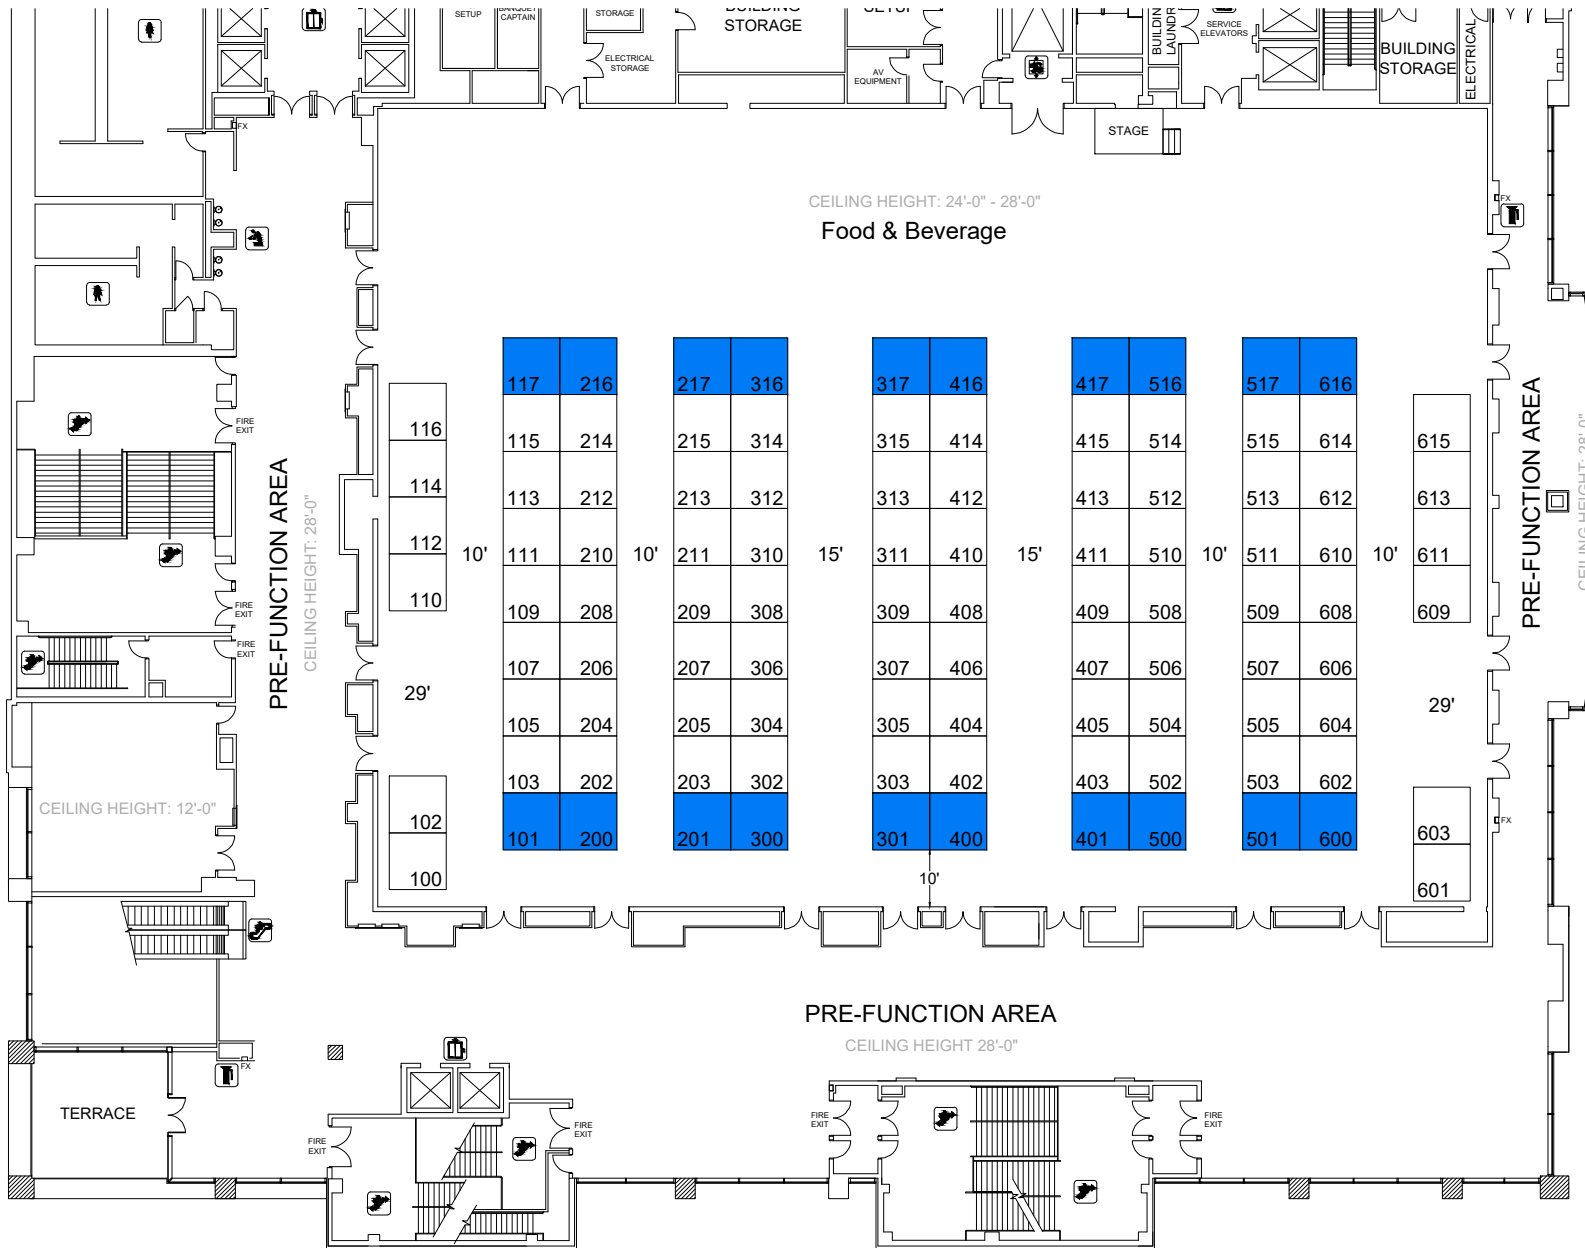

Show Information	
Show Name	SAO Annual Meeting
Show Dates	November 3-5, 2022
Move-In	11/20/2022
Job #	T144411122
AE	Mike Webb

Premium Locations			
Inventory as of 12/03/2021			
Dimension	Size	Qty	SqFt
10'x10'	100	102	10,200
Totals:		102	10,200

Floor Plan Legend	
FE	Fire Extinguisher
FS	Fire Strobe
FHC	Fire Hose Cabinet

Venue Info	
Building Name	Hilton Austin
Hall	Austin Grand Ballroom
Floor	Level 6
Address	500 E 4th St Austin, TX 78701

Drawing Information	
File Path	\\037-Floor Plans-Q1-SES-28209-FLOORPLANS\2022\11_November\SAO Annual Meeting_T144411122.dwg
File Name	SAO Annual Meeting_T144411122.dwg
Drawn By	Jessica Perez
Last Saved	12/3/2021 9:10 AM
Saved By	Jperez
Tab	Floorplan
Paper Size	ANSI full bleed A (11.00 x 8.50 Inches)
Scale	NTS

Shepard Exposition Services has made every effort to ensure the accuracy of all information contained on this floor plan. However, no warranties, either expressed or implied, are made with respect to this floor plan. Verifying the locations of building columns, utilities, or other architectural components of the facility is the sole responsibility of the exhibitor/show management.

SUBJECT TO FIRE MARSHAL APPROVAL

1531 Carroll Drive NW
Atlanta, GA 30318
(v) 404-720-8600
(f) 404-720-8750